


REVISIONS:	DATE
△	
△	
△	
△	

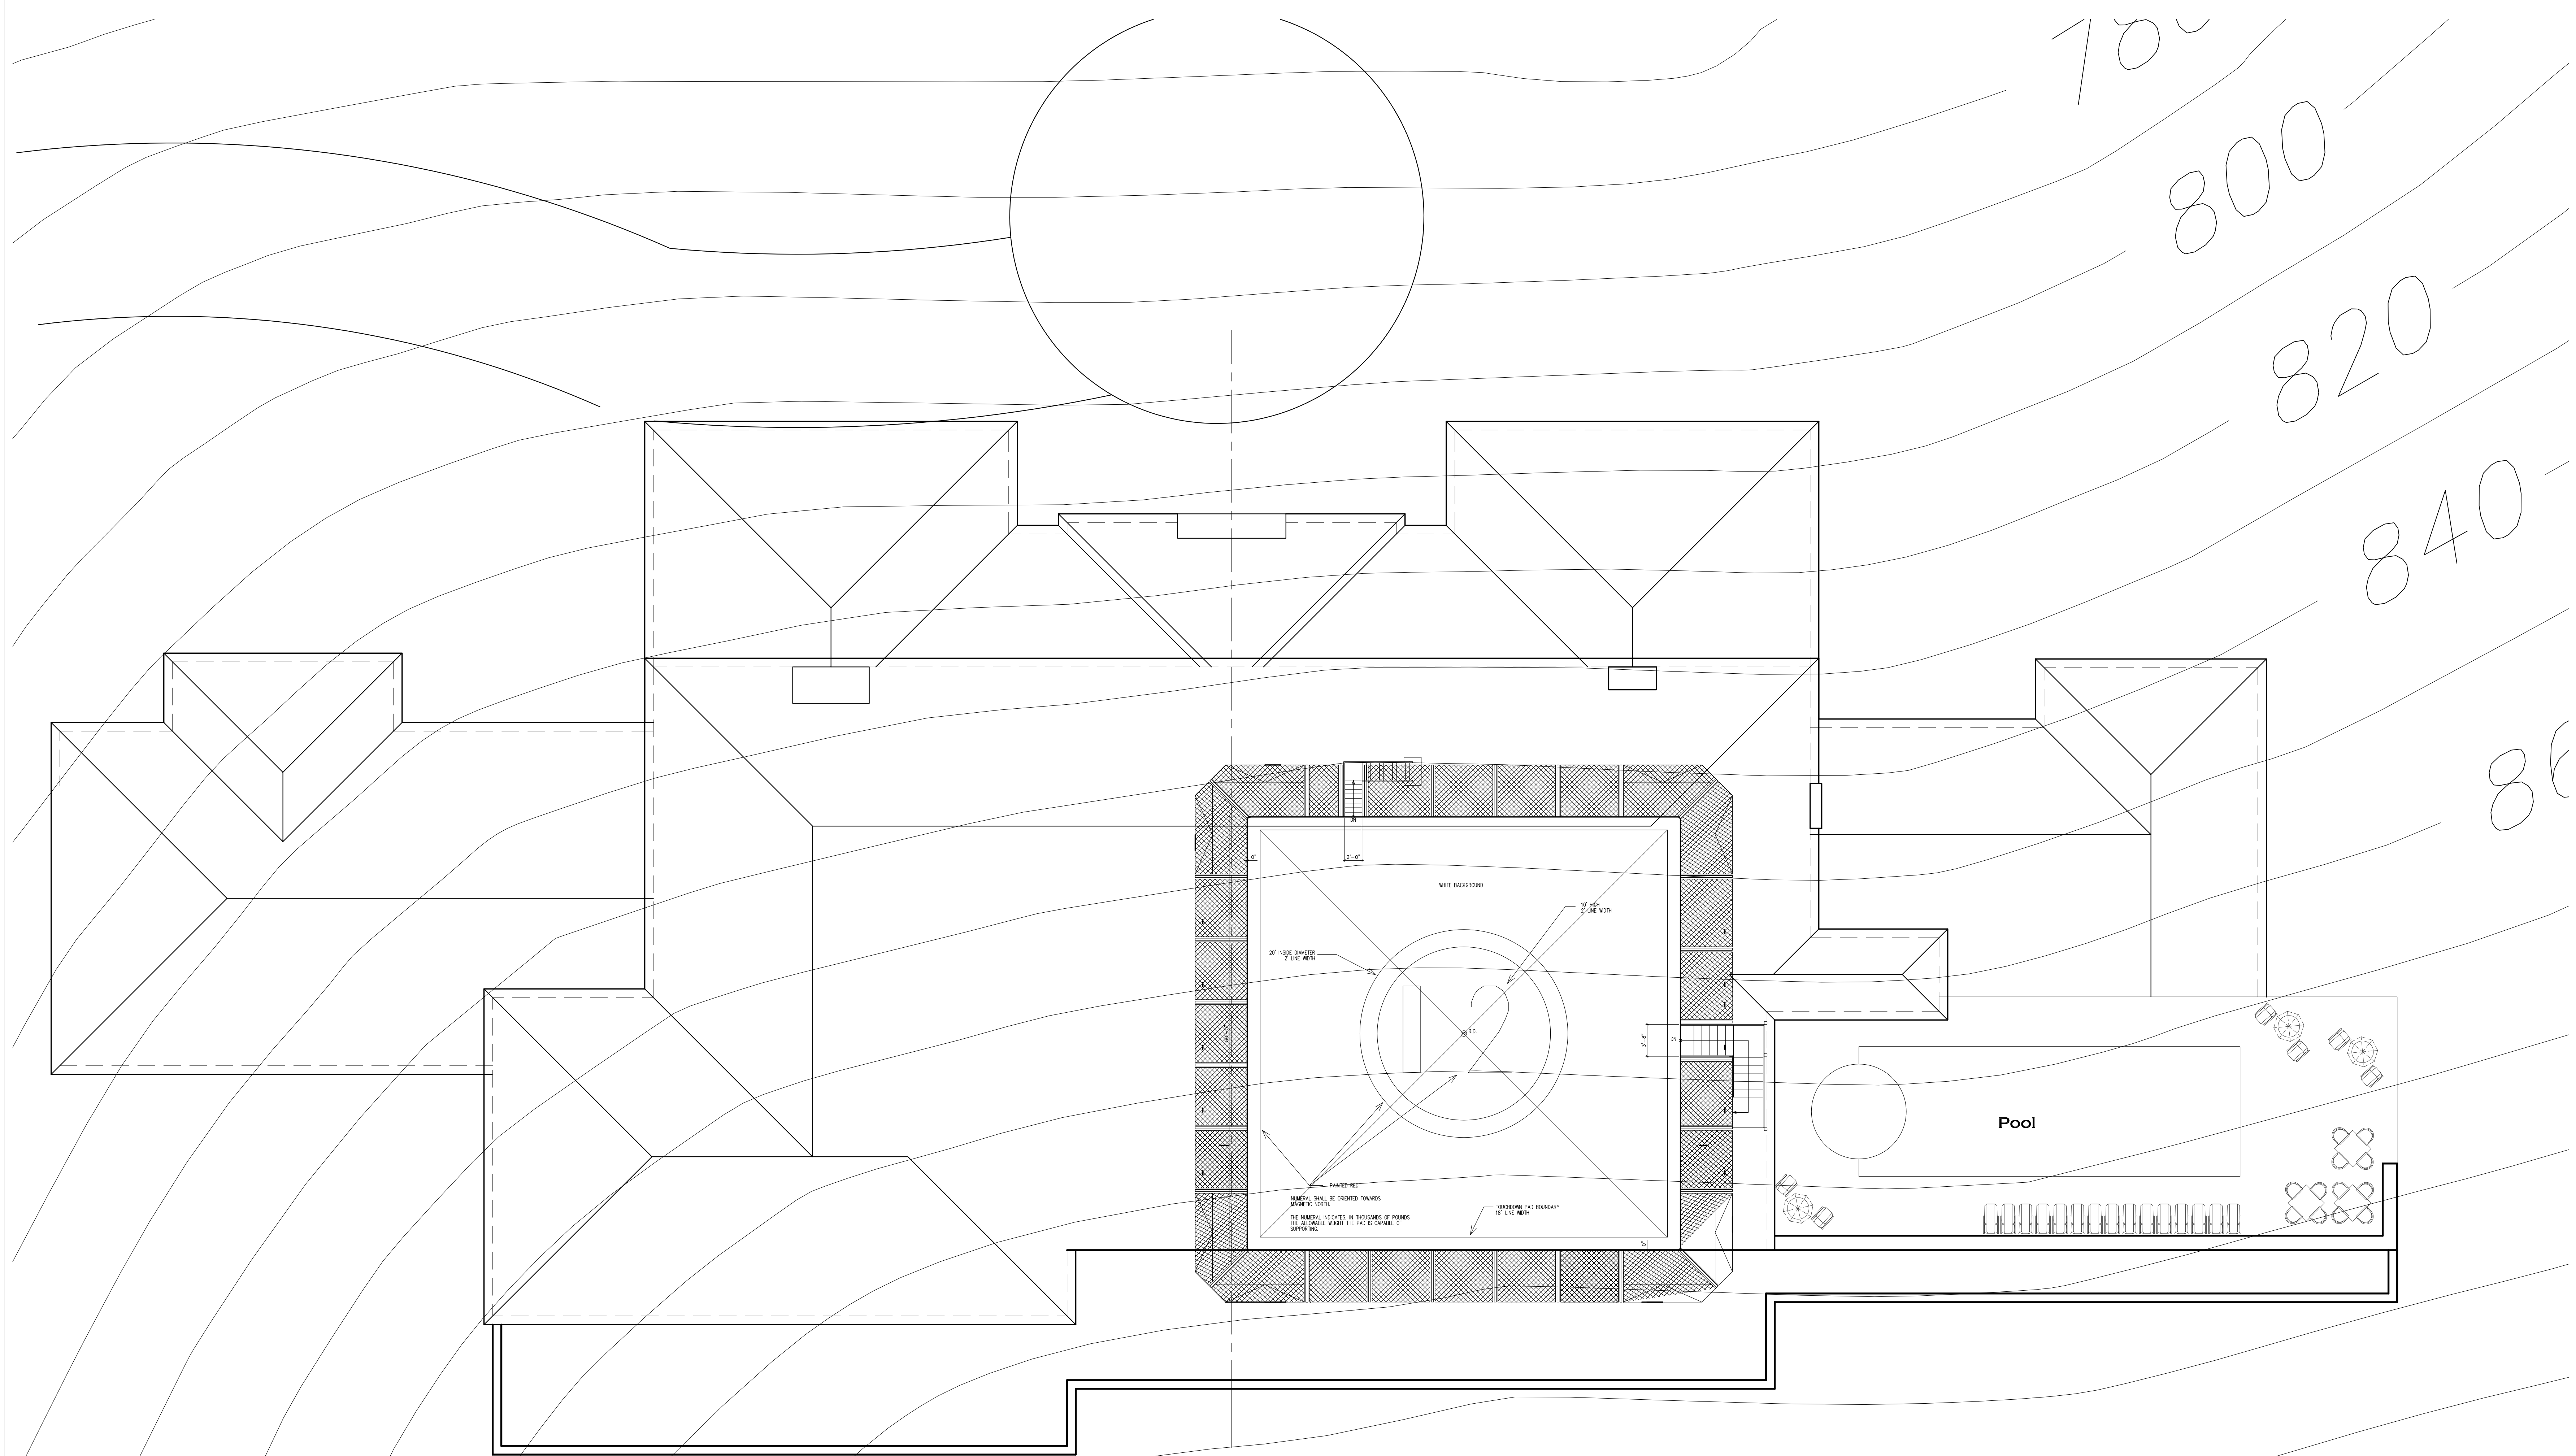

CLIENT:

PROJECT:

K KHATRI INTERNATIONAL, INC.
CONSULTING CIVIL & STRUCTURAL ENGINEERS
R.C.E. #40833, S.E. #4391, GENERAL CONTRACTOR #55505
3452 E. FOOTHILL BLVD., SUITE 340
PASADENA, CA 91107
www.khatriinternational.com
dkhatri@aol.com
OFF (626) 685-9480
FAX (626) 685-9483

SHEET TITLE:
Roof Plan

DRAWN BY:
SHEET NO:
A-4

DATE ISSUED:
AUGUST 31, 2006